



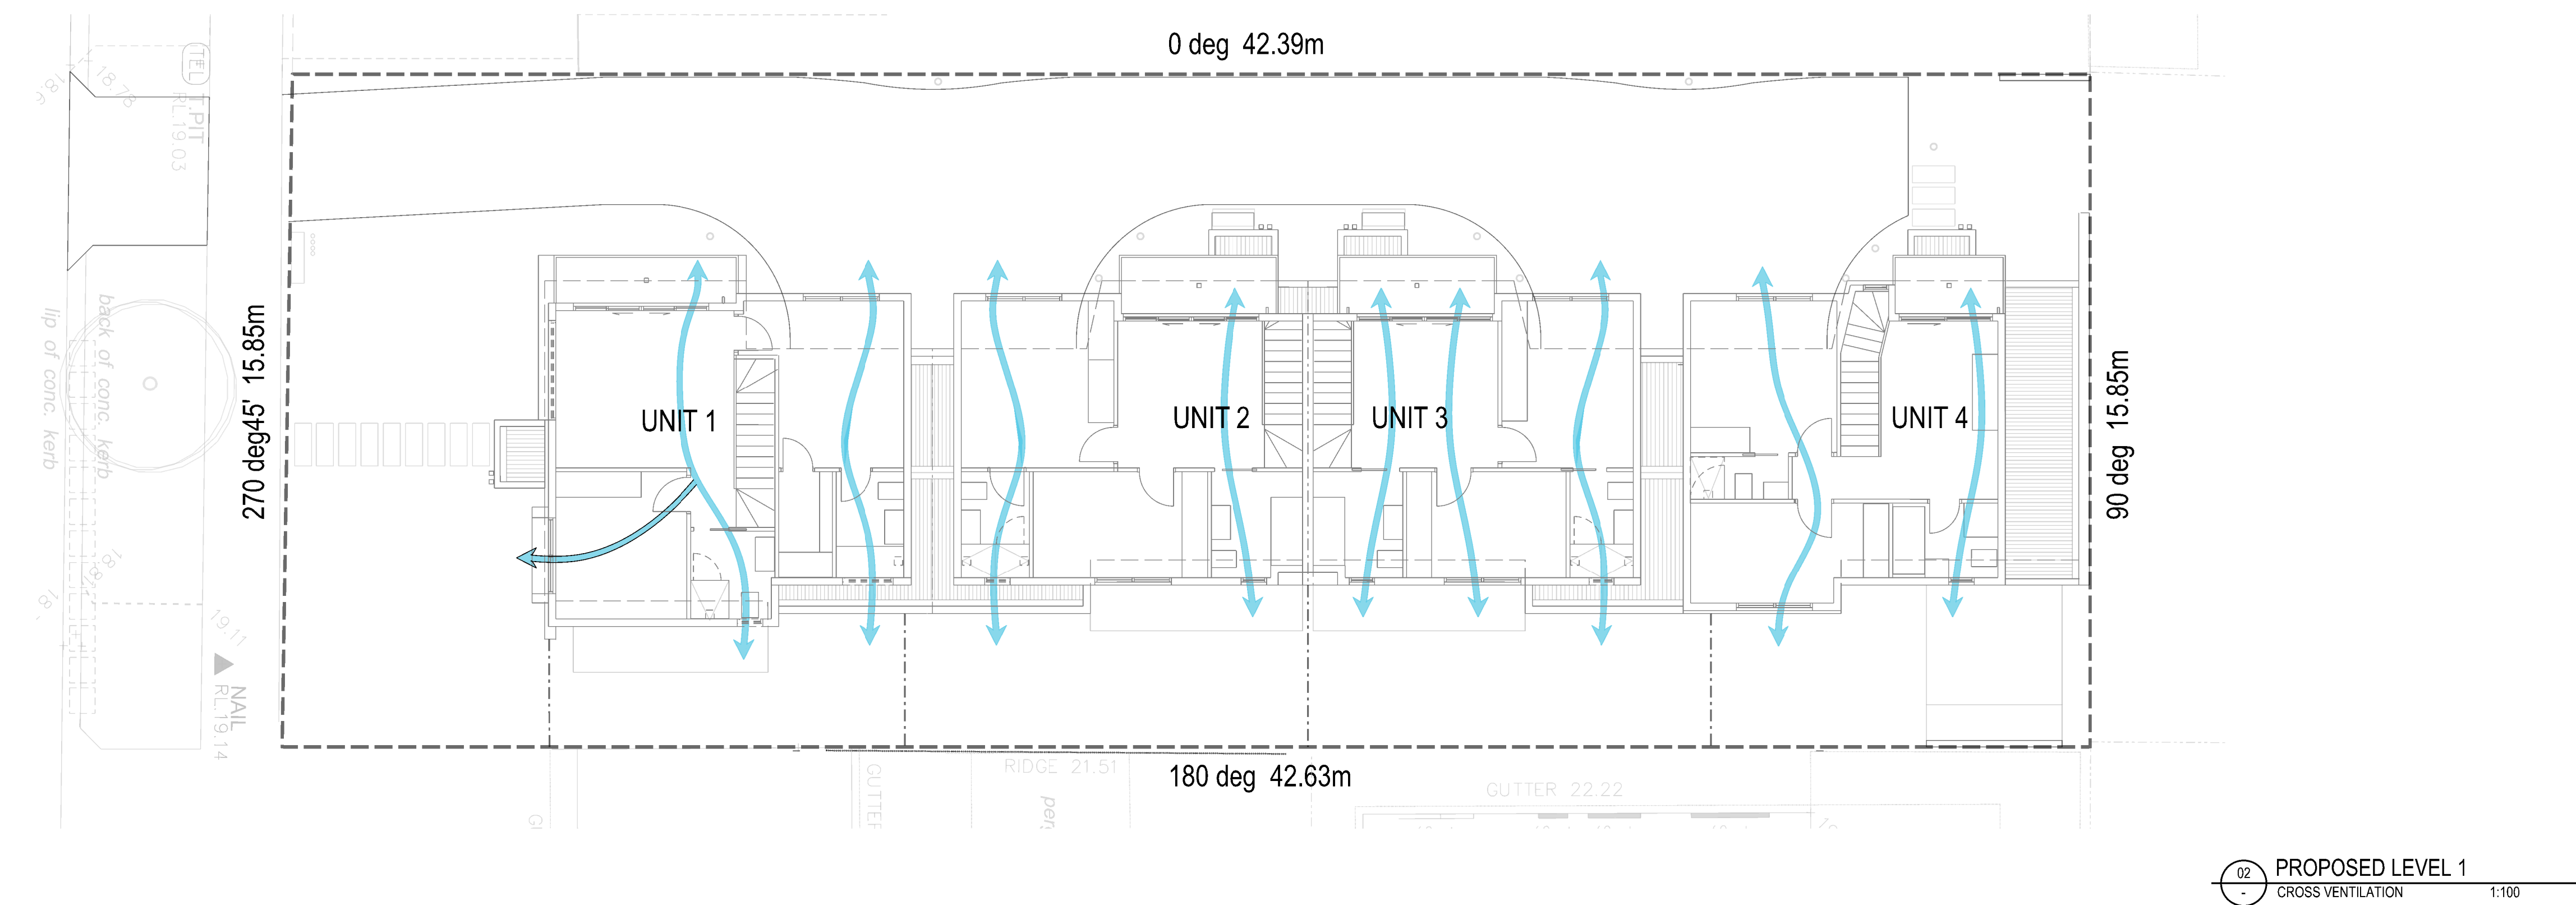

E M K GROUP PTY. LTD.

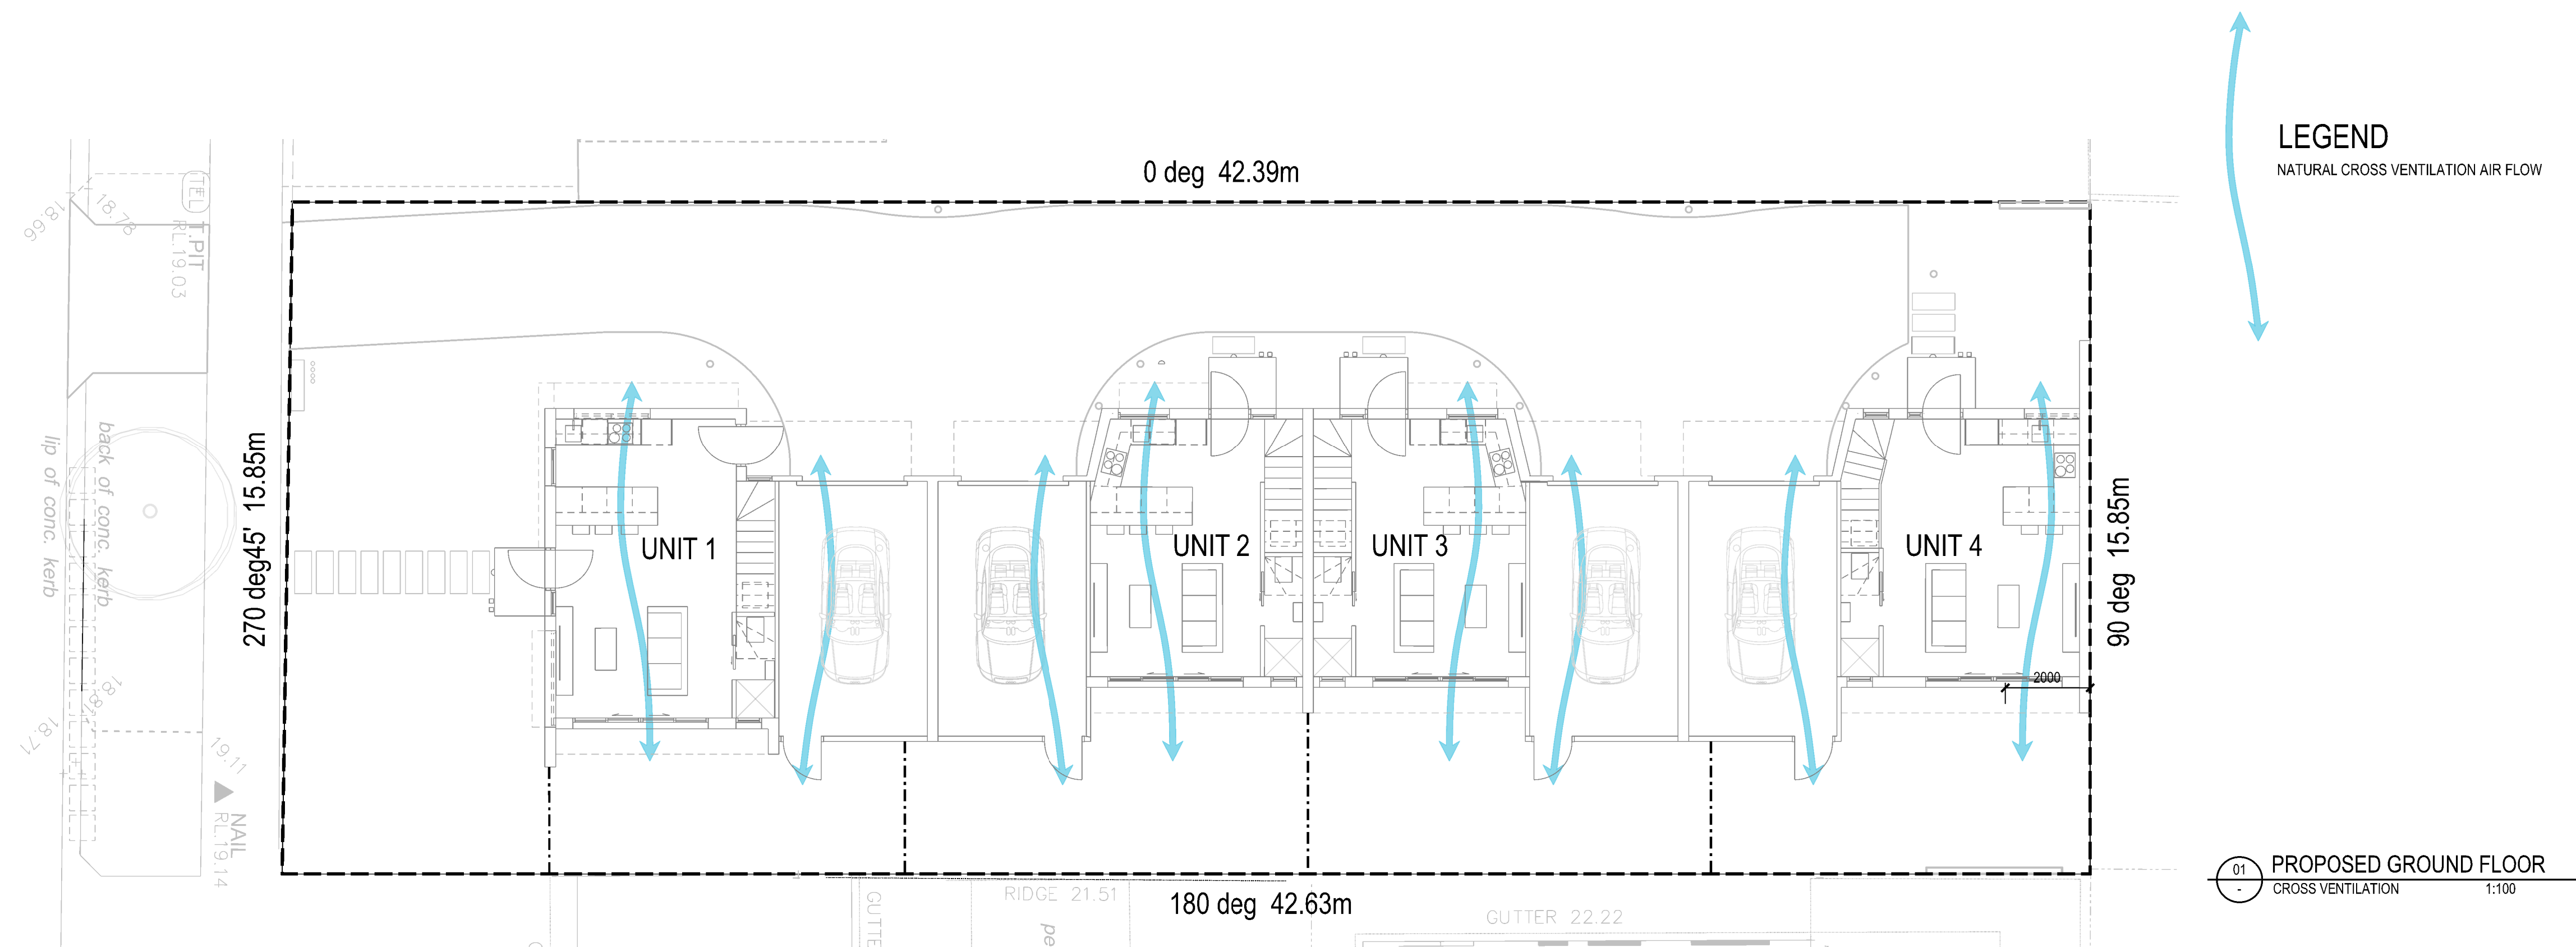

0430388315

info@emkgroup.com.au
www.emkgroup.com.au
ABN 49 145 417 223


CLIENT MS EWA KNAPIK

COUNCIL CITY OF GREATER
GEELONG

NUMBER	REVISION	DATE
01	BESS SUPPORTING DRAWING	19.12.2024

NUMBER	REVISION	DATE
--------	----------	------

KEY PLAN

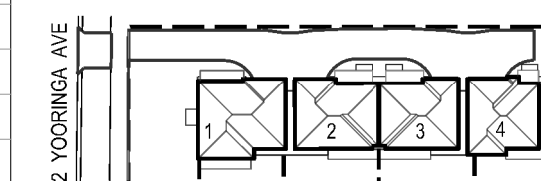


**MULTI-UNIT
DEVELOPMENT**

SCALE



NORTH

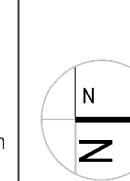

TITLE

**GF & L1 NATURAL
CROSS VENTILATION**

ADDRESS 12 YOORINGA AVE
NORLANE 3214

PROJECT 2002

DRAWING No
TP-30

SIZE A1

REVISION 01

SCALE 1:100

DATE 19.12.24